


固定遮音壁 LGS65下地、PB12.5×2+2枚 (両面貼)

浮遮音壁 LGS65下地、PB15×3枚 (片面貼)

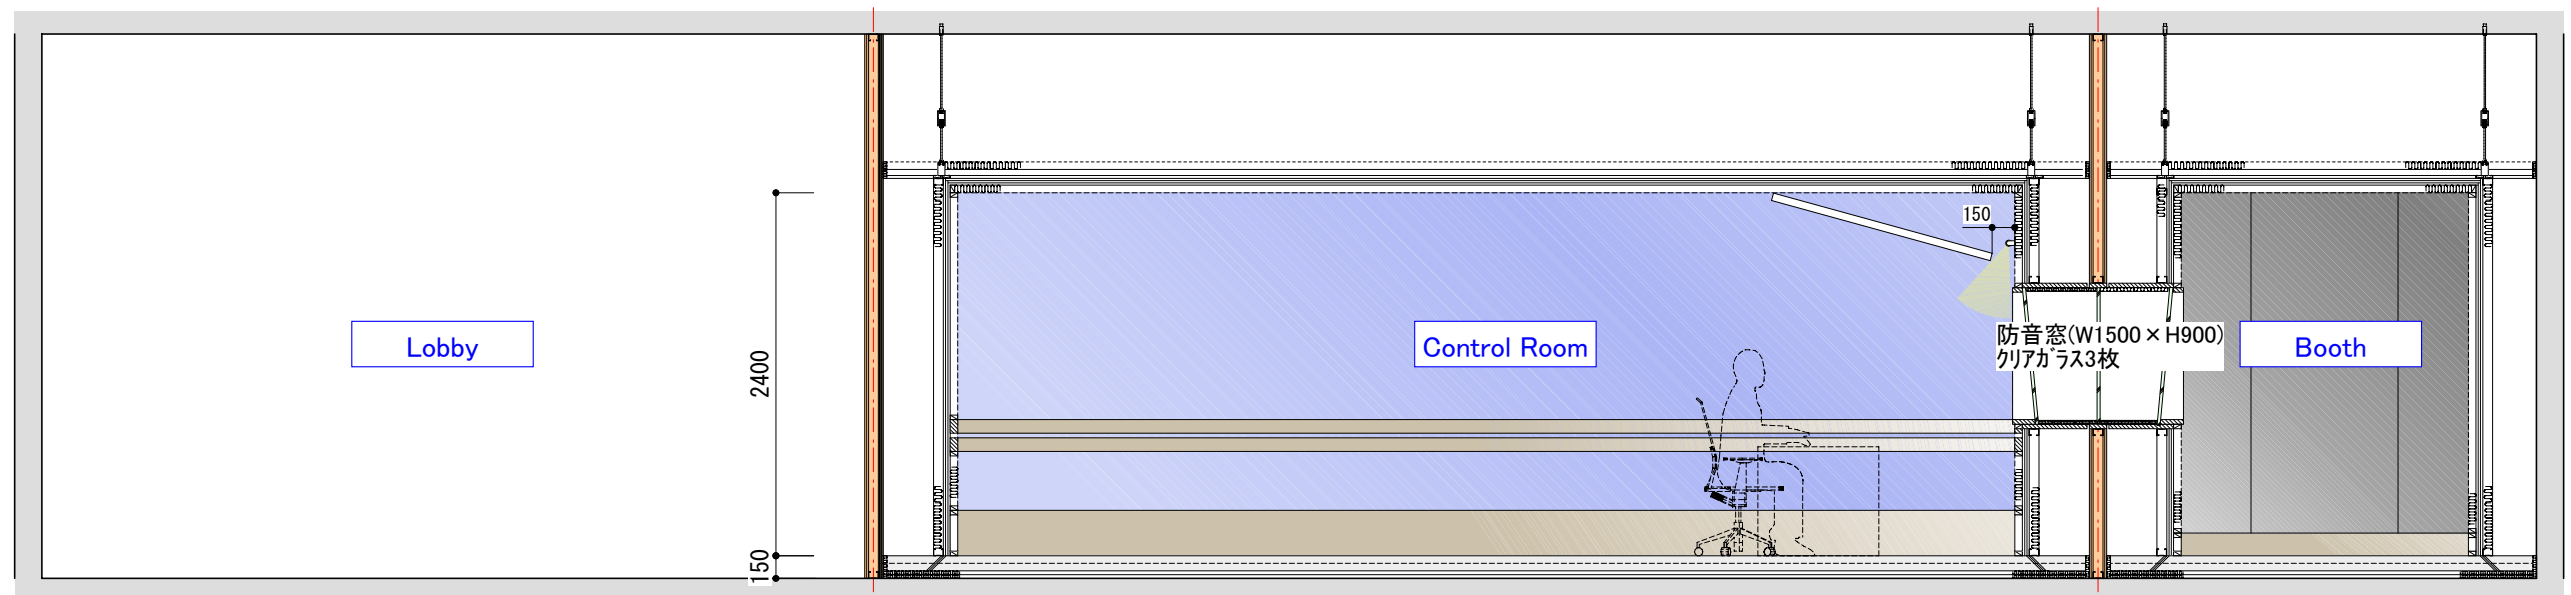

Title of the Project _____

Develop No. _____

Kind of Drawing _____

Scale 1/50

Date 2010.10.25

No. _____